

FD. 6"X6" FENCE POST, UP 5.9' PER  
R.S.B. 1/17 (R.S.32/3), ACCEPTED  
AS N1/4 COR. SEC. 4, T.4N., R.25E.,  
MDM. SET NAIL & TAG 'L.S.3670'

# W.1/2 OF W.1/2

# SEC.

REMAINDER  
O.R. 124/349-350

T 4 N. <sup>12</sup>/<sub>23823</sub> R. 25 E.

PARCEL 1  
SEE DETAIL

— 4' 10" WIDE BASEMENT TO  
SOUTHERN CALIFORNIA  
EDISON CO. PER O.R. 107-3

M.D.M.

— EASEMENT TO INTERSTATE  
TELEGRAPH CO. PER  
O.R. 21-481

REMAINDER  
O.R. 124/349-350

SCALE: 1"=300'

FD.2" I.P. WITH BRASS  
CAP MARKED:


T5N. R25E.  
 33 | 34  
 4 | 3  
 T4N. R25E.  
 RCE 30910  
 UP 0.2'  
 IN 3.0' X 3.0' X 4"  
 ROCK MOUND PER  
 R.S.B. 1/17 (R.S. 32/3)

MONUMENTATION NOTES

- O INDICATES SET 1" I.P. WITH BRASS TACK AND TAG 'L.S. 3670' IN LEAD FILLING, FLUSH.
- INDICATES FOUND 6"x6" CONCRETE HIGHWAY R/W MONUMENT WITH PIN IN TOP UP, 0.5' UNLESS OTHERWISE NOTED.
- R INDICATES RECORD PER CALIFORNIA DEPARTMENT OF TRANSPORTATION R/W RECORD MAP, DISTRICT IX, MONO COUNTY, ROUTE 23, SECTION I, SHEET 5 OF 21 SHEETS.

### BASIS OF BEARINGS

N. 14°52'E. FOR THE CENTERLINE  
OF STATE HIGHWAY 395 PER CALIFORNIA  
DEPARTMENT OF TRANSPORTATION R/W  
RECORD MAP, DISTRICT IX, MONO COUNTY,  
ROUTE 23, SECTION I, SHEET 5 OF 21  
SHEETS, DATED APRIL 17, 1933.

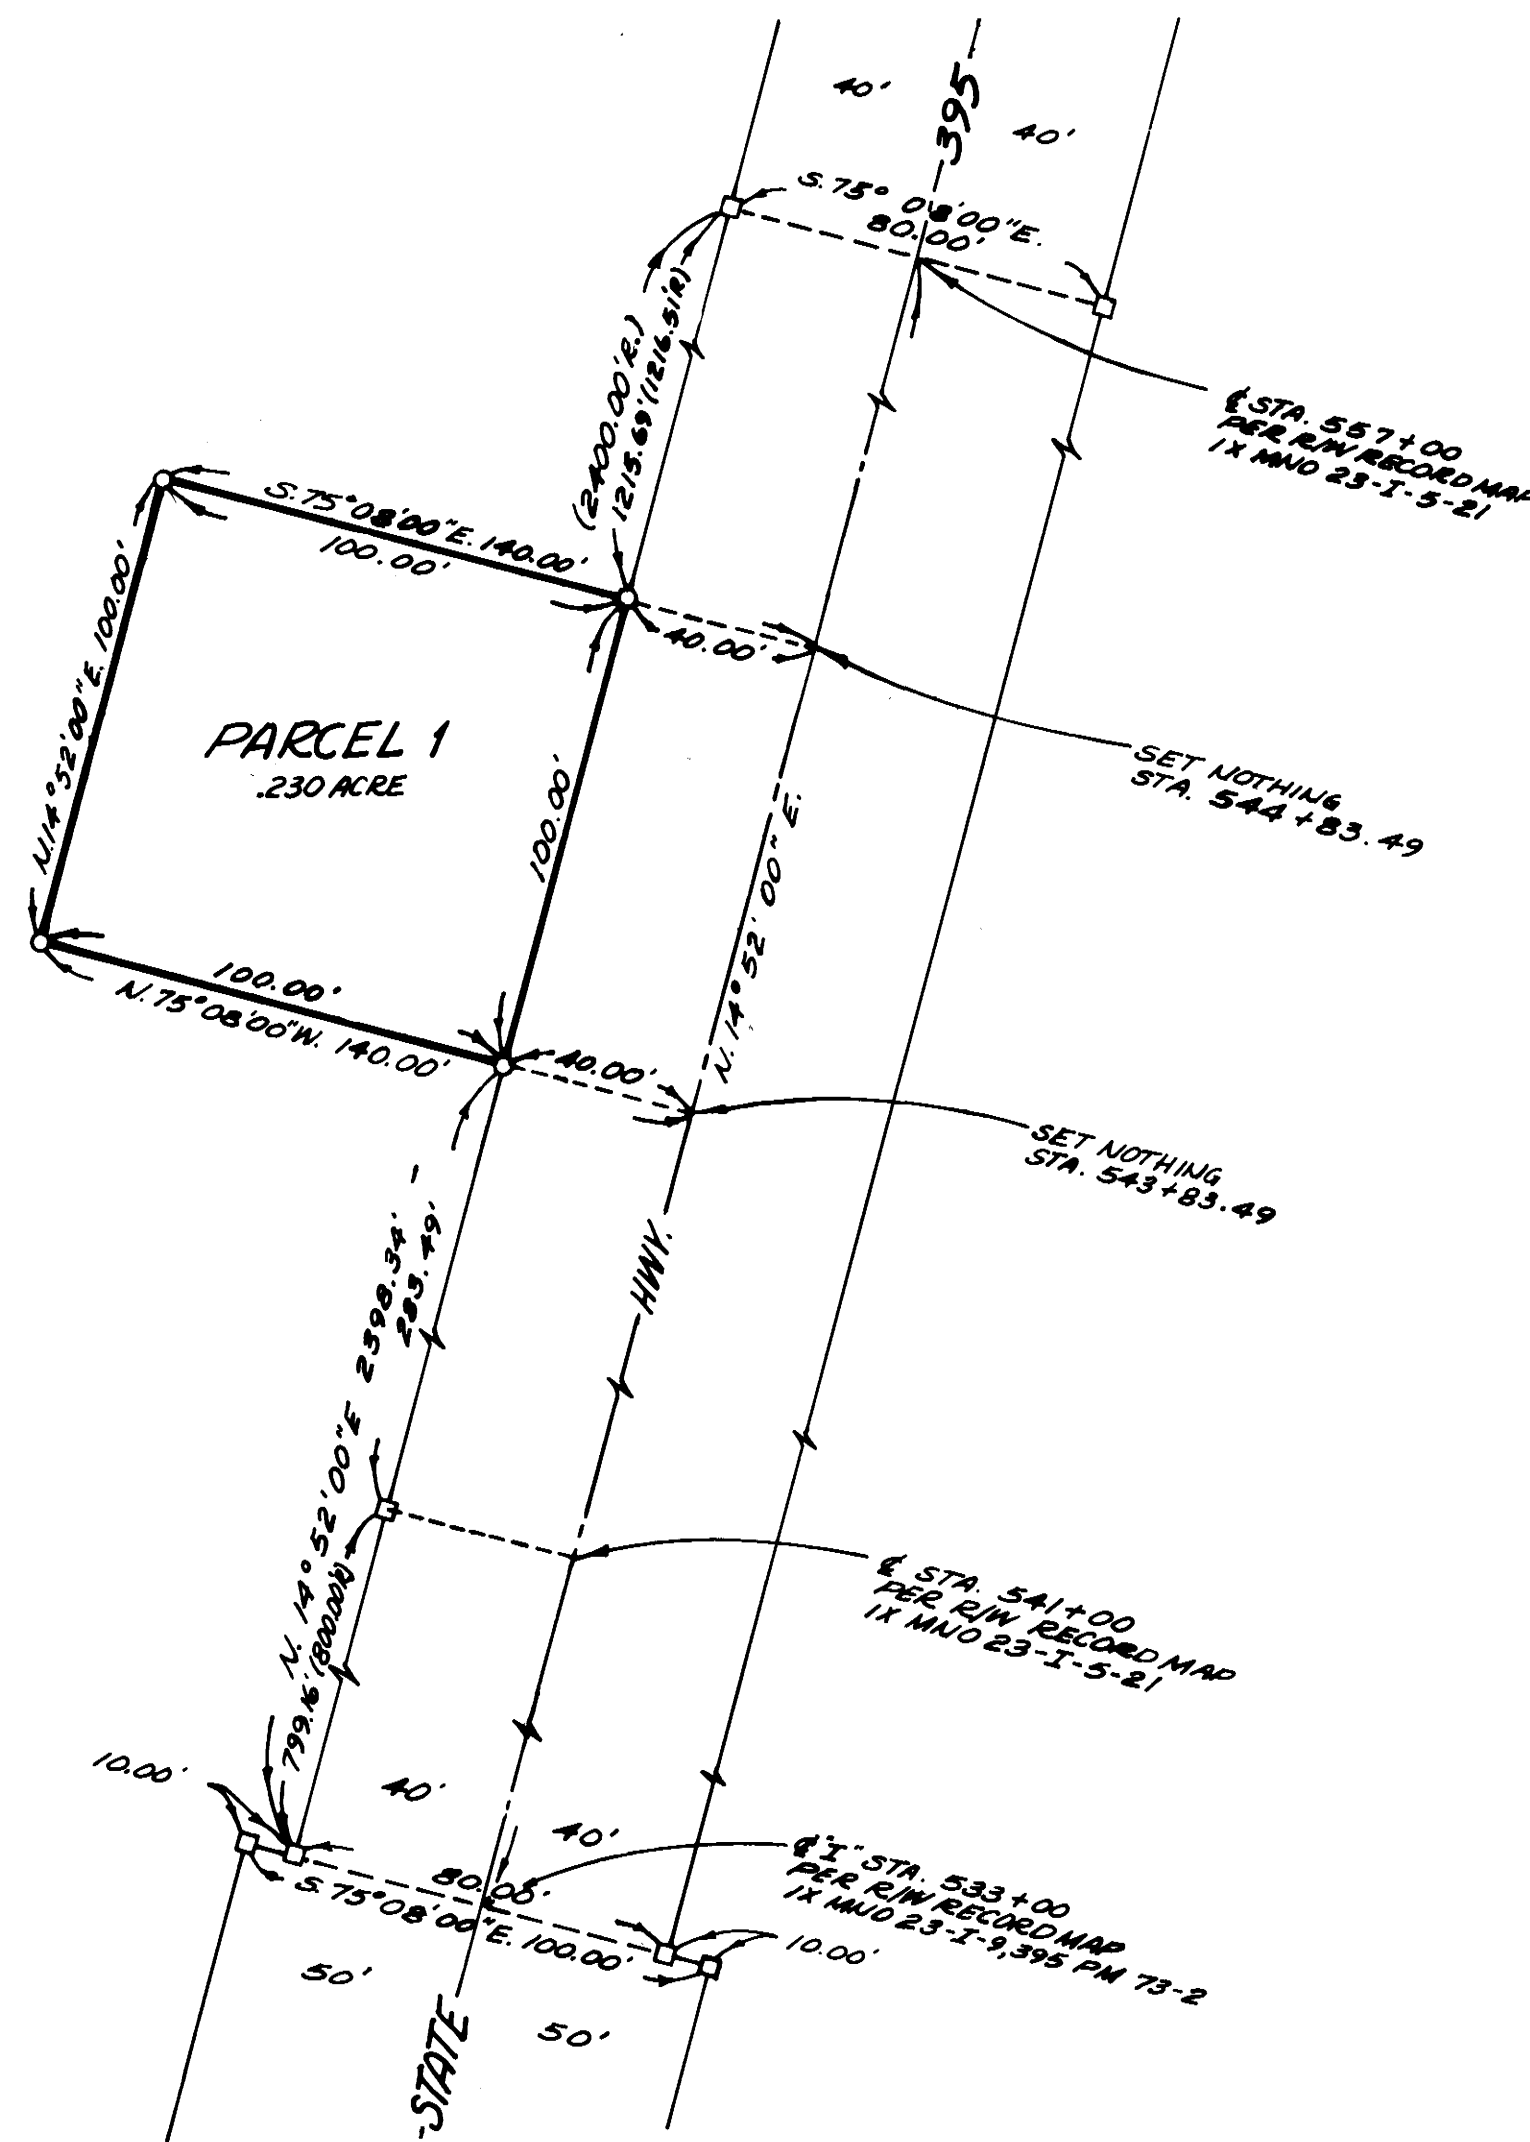

DETAIL  
SCALE: 1" = 40'

✓ 22 Case 87-A